

ACCEPTANCE

WE THE UNDERSIGNED OWNERS OF THE LAND SHOWN ON THIS PLAT DO HEREBY ACCEPT THIS PLAT AND SUBDIVISION OF THE SAME.

SAUL S. BISKIND ALEX SZARKA
14855 BROADWAY AVE. MAPLE HEIGHTS 29691 LORAIN
Saul S. Biskind *Alex Szarka*
SAUL S. BISKIND ALEX SZARKA

COUNTY OF CUYAHOGA
STATE OF OHIO SS:

BEFORE ME A NOTARY PUBLIC IN AND FOR SAID COUNTY AND STATE PERSONALLY APPEARED THE ABOVE NAMED SAUL S. BISKIND AND ALEX SZARKA WHO ACKNOWLEDGED THE SIGNING OF THE FOREGOING INSTRUMENT TO BE THEIR FREE ACT AND DEED.

IN WITNESS WHEREOF I HAVE HERE UNTO SET MY HAND AND OFFICIAL SEAL AT North Olmsted THIS 18 DAY OF JULY 1972.


NOTARY PUBLIC Alexandre Kanareff
MY COMMISSION has no expiration date.

BRETTON RIDGE SUBDIVISION NO. 5

BEING PART OF ORIGINAL OLMSTED TOWNSHIP LOT NO. 10, TRACT NO. 6 IN THE CITY OF NORTH OLMSTED, COUNTY OF CUYAHOGA, AND STATE OF OHIO. DIMENSIONS SHOWN ON THIS PLAT ARE EXPRESSED IN FEET AND DECIMAL PARTS THEREOF. ALL BEARINGS ARE TO AN ASSUMED MERIDIAN, AND ARE USED TO INDICATE ANGLES ONLY. PERMANENT MONUMENTS WERE FOUND OR SET AT ALL POINTS INDICATED.

SCALE: 1" = 30'
DATE DECEMBER, 1971

ALEX KANAREFF & ASSOCIATES
Alex Kanareff
ALEX KANAREFF REG. SURVEYOR
NO. 4446

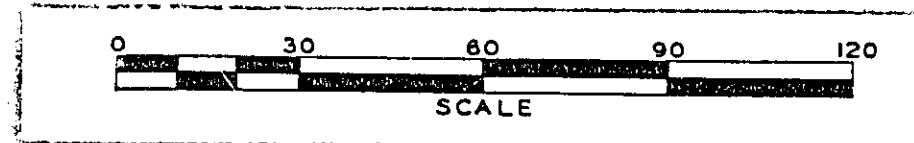

RECEIVED FOR RECORD
AUG 15 1972

RECORDED IN CUYAHOGA COUNTY RECORDS
V. 210 PG. 53

#541387
RECEIVED FOR RECORD
AUG. 15, 1972 @ 11:00 AM
FEE FOR RECORD \$17.35
MARK McELROY, COUNTY RECORDER

APPROVALS

THIS PLAT ACCEPTED BY THE CITY OF NORTH OLMSTED FOR RECORDING PURPOSES BY ORDINANCE NO. 72-78 ON THIS 30 DAY OF JUNE 1972.


THIS PLAT CONFORMS TO THE ORDINANCES AND RESOLUTIONS OF THE CITY OF NORTH OLMSTED AND IS APPROVED THIS 23rd DAY OF June 1972.

THIS PLAT APPROVED FOR RECORDING PURPOSES ONLY THIS 14 DAY OF August 1972.

THIS PLAT APPROVED FOR RECORDING PURPOSES ONLY THIS 12th DAY OF JULY 1972.

THIS PLAT ACCEPTED BY THE PLANNING COMMISSION FOR RECORDING PURPOSES ONLY THIS 25th DAY OF JANUARY 1972.

James M. Davis
PLANNING COMMISSION CHAIRMAN

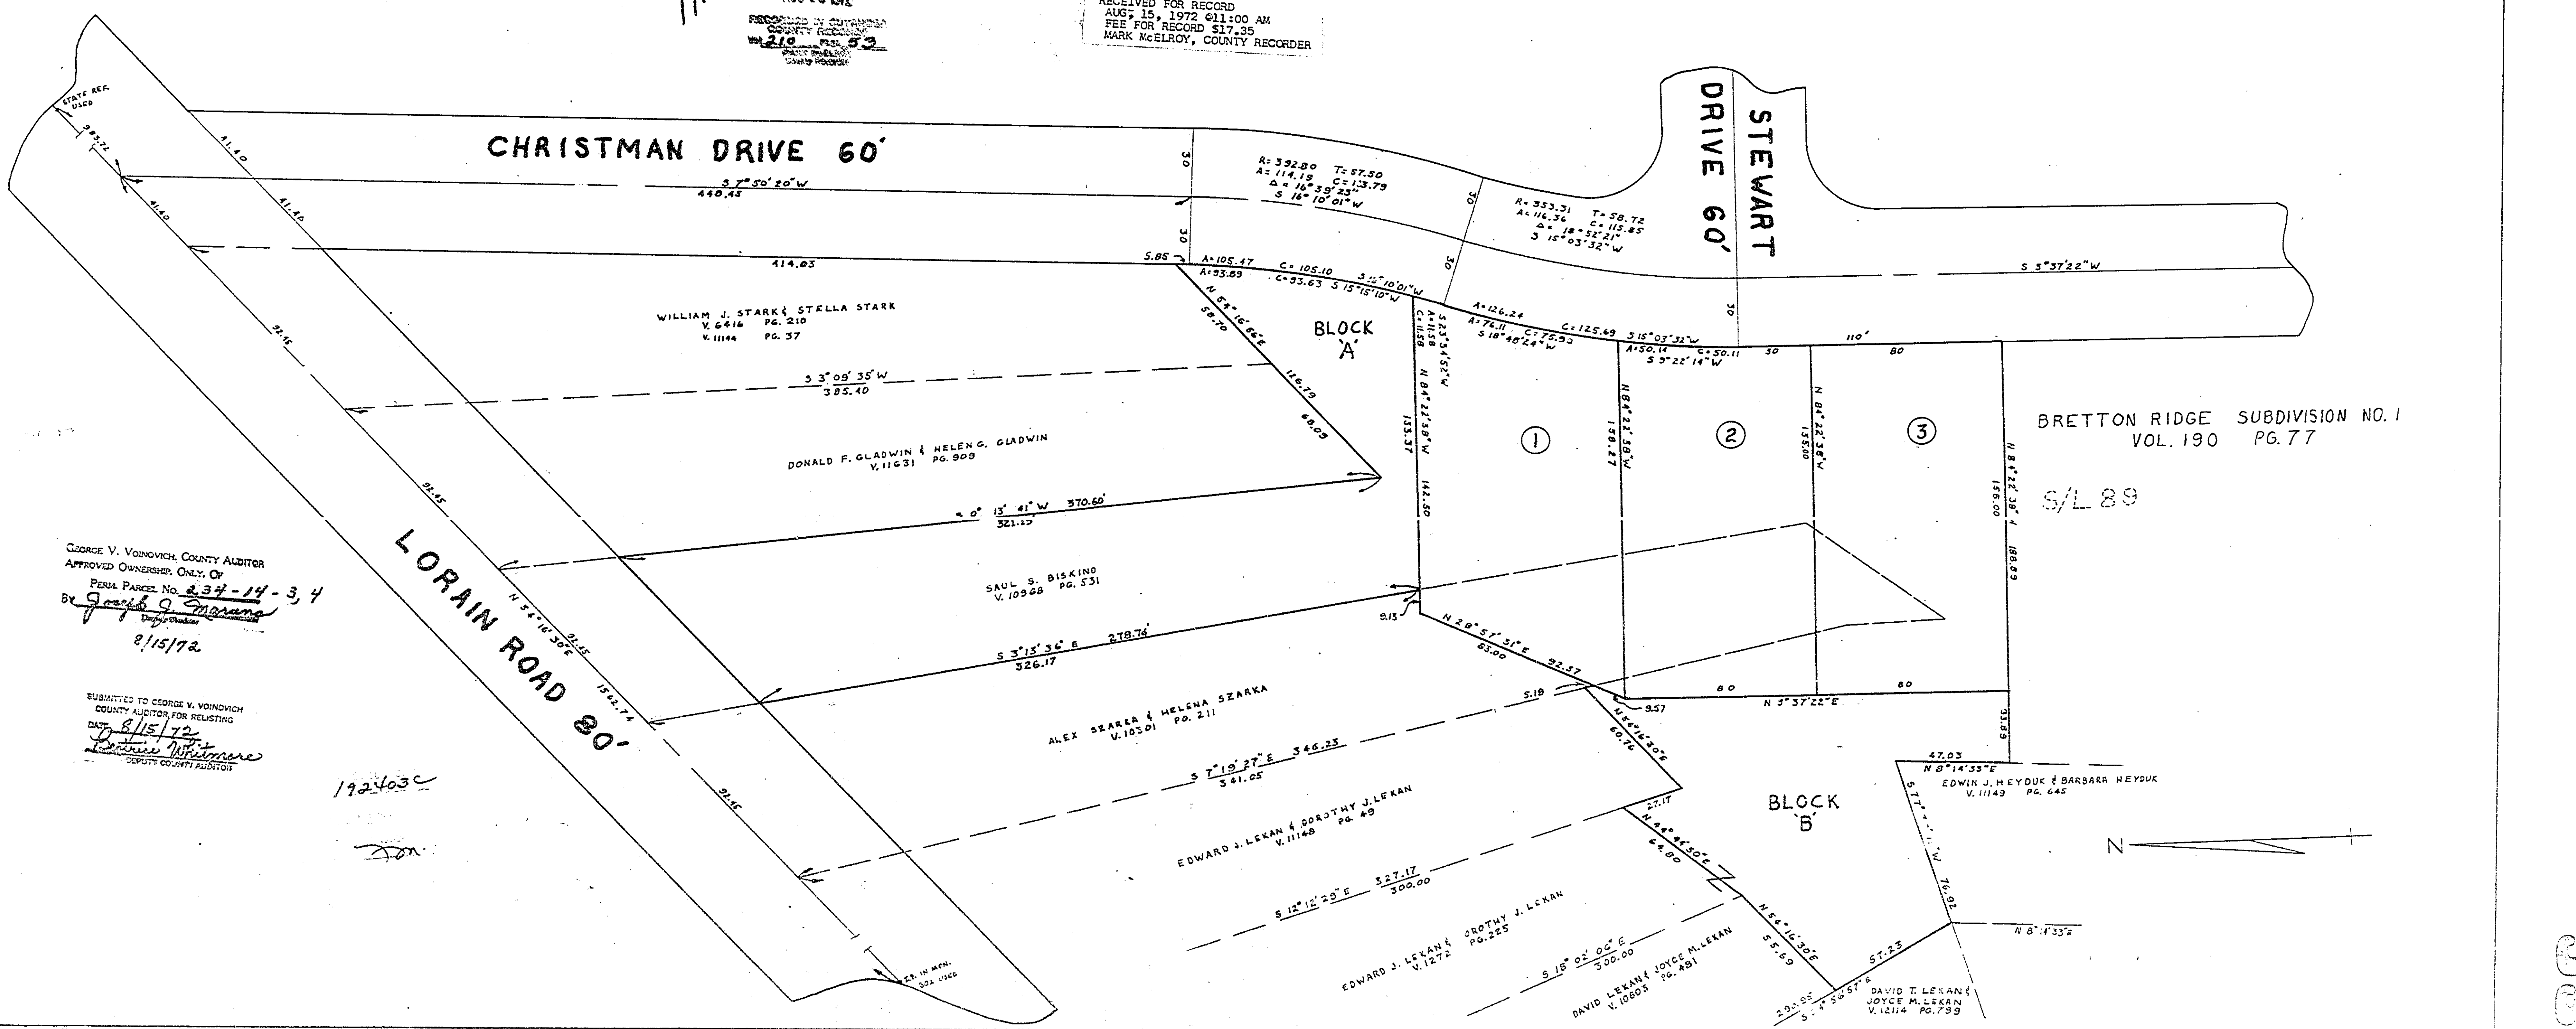

GEORGE V. VOJNOVICH COUNTY AUDITOR
APPROVED OWNERSHIP ONLY OF
PERMITS PARCELS NO. 234-14-3, 4
By *Joseph A. Marano*
8/15/72

SUBMITTED TO GEORGE V. VOJNOVICH
COUNTY AUDITOR FOR RELISTING
DATE 8/15/72
Constance Whitmore
COUNTY CLERK

192403c

Don

BRETTON RIDGE SUBDIVISION NO. 1
VOL. 190 PG. 77

S/L 89

69
69